

KEY

- Annexation Area
- Rezone Area
- Subdivision of Parcel



Site Exhibit

Jeff Gordon Blvd. and I-74
Pittsboro, Hendricks County, Indiana

0' 200'
SCALE: 1" = 200'

March 11, 2022



AMERICAN
STRUCTUREPOINT
INC.
2021.03193

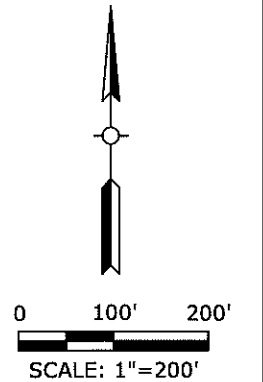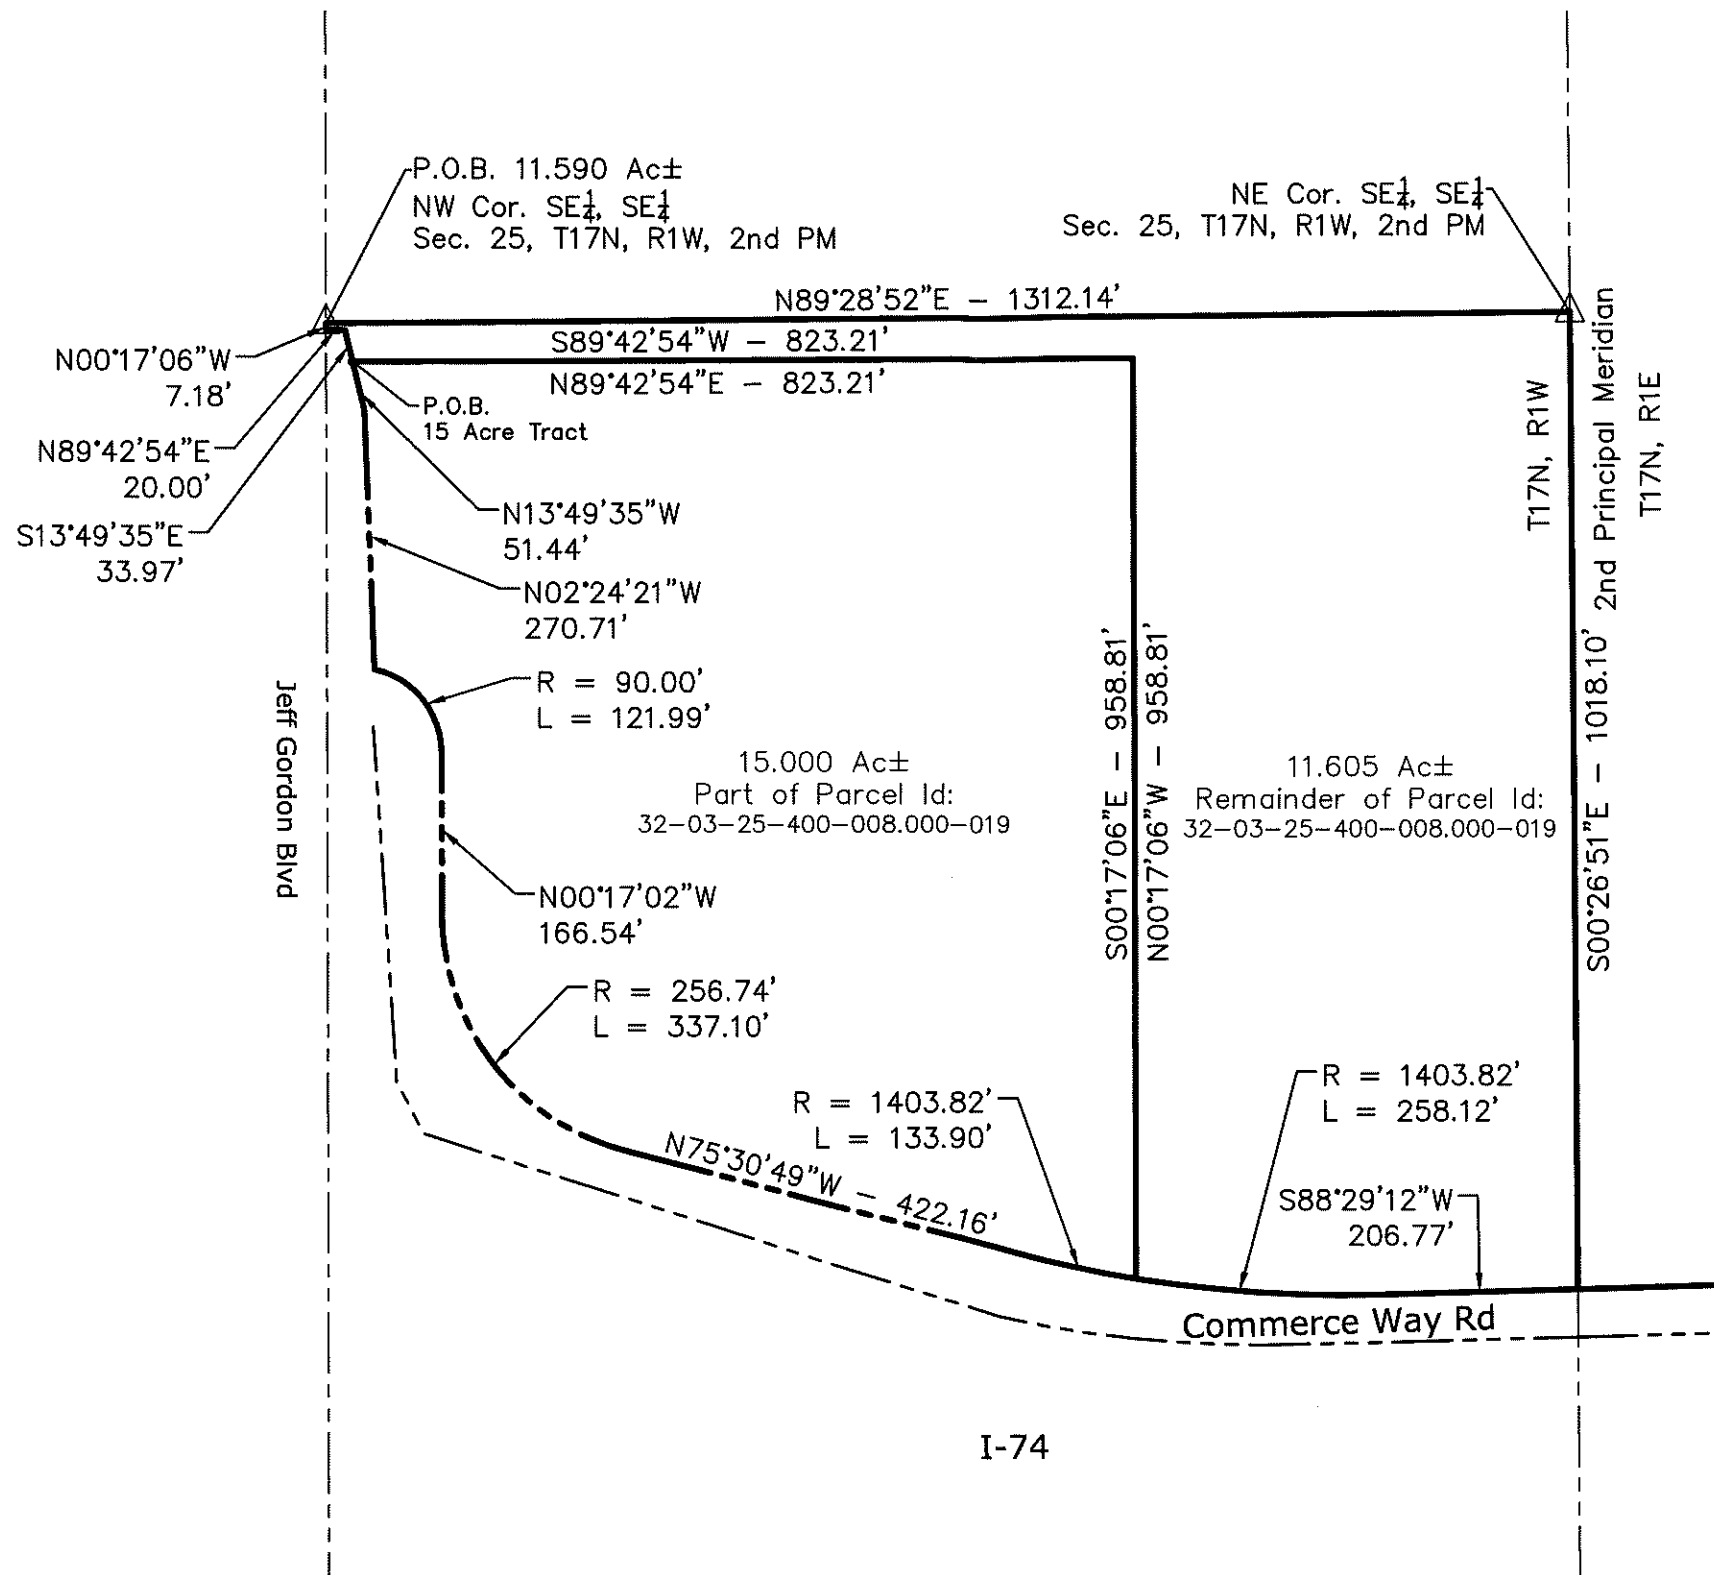

PARCEL ID: 32-03-25-400-008.000-019
SUBDIVIDE EXHIBIT

AMERICAN
STRUCTUREPOINT
 INC.


9025 RIVER ROAD, SUITE 200
 INDIANAPOLIS, INDIANA 46240
 TEL 317.547.5580 | FAX 317.543.0270
 www.structurepoint.com

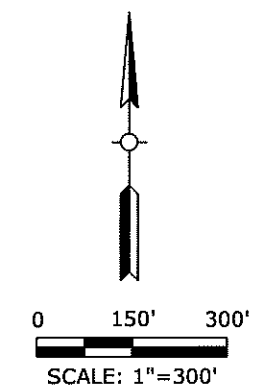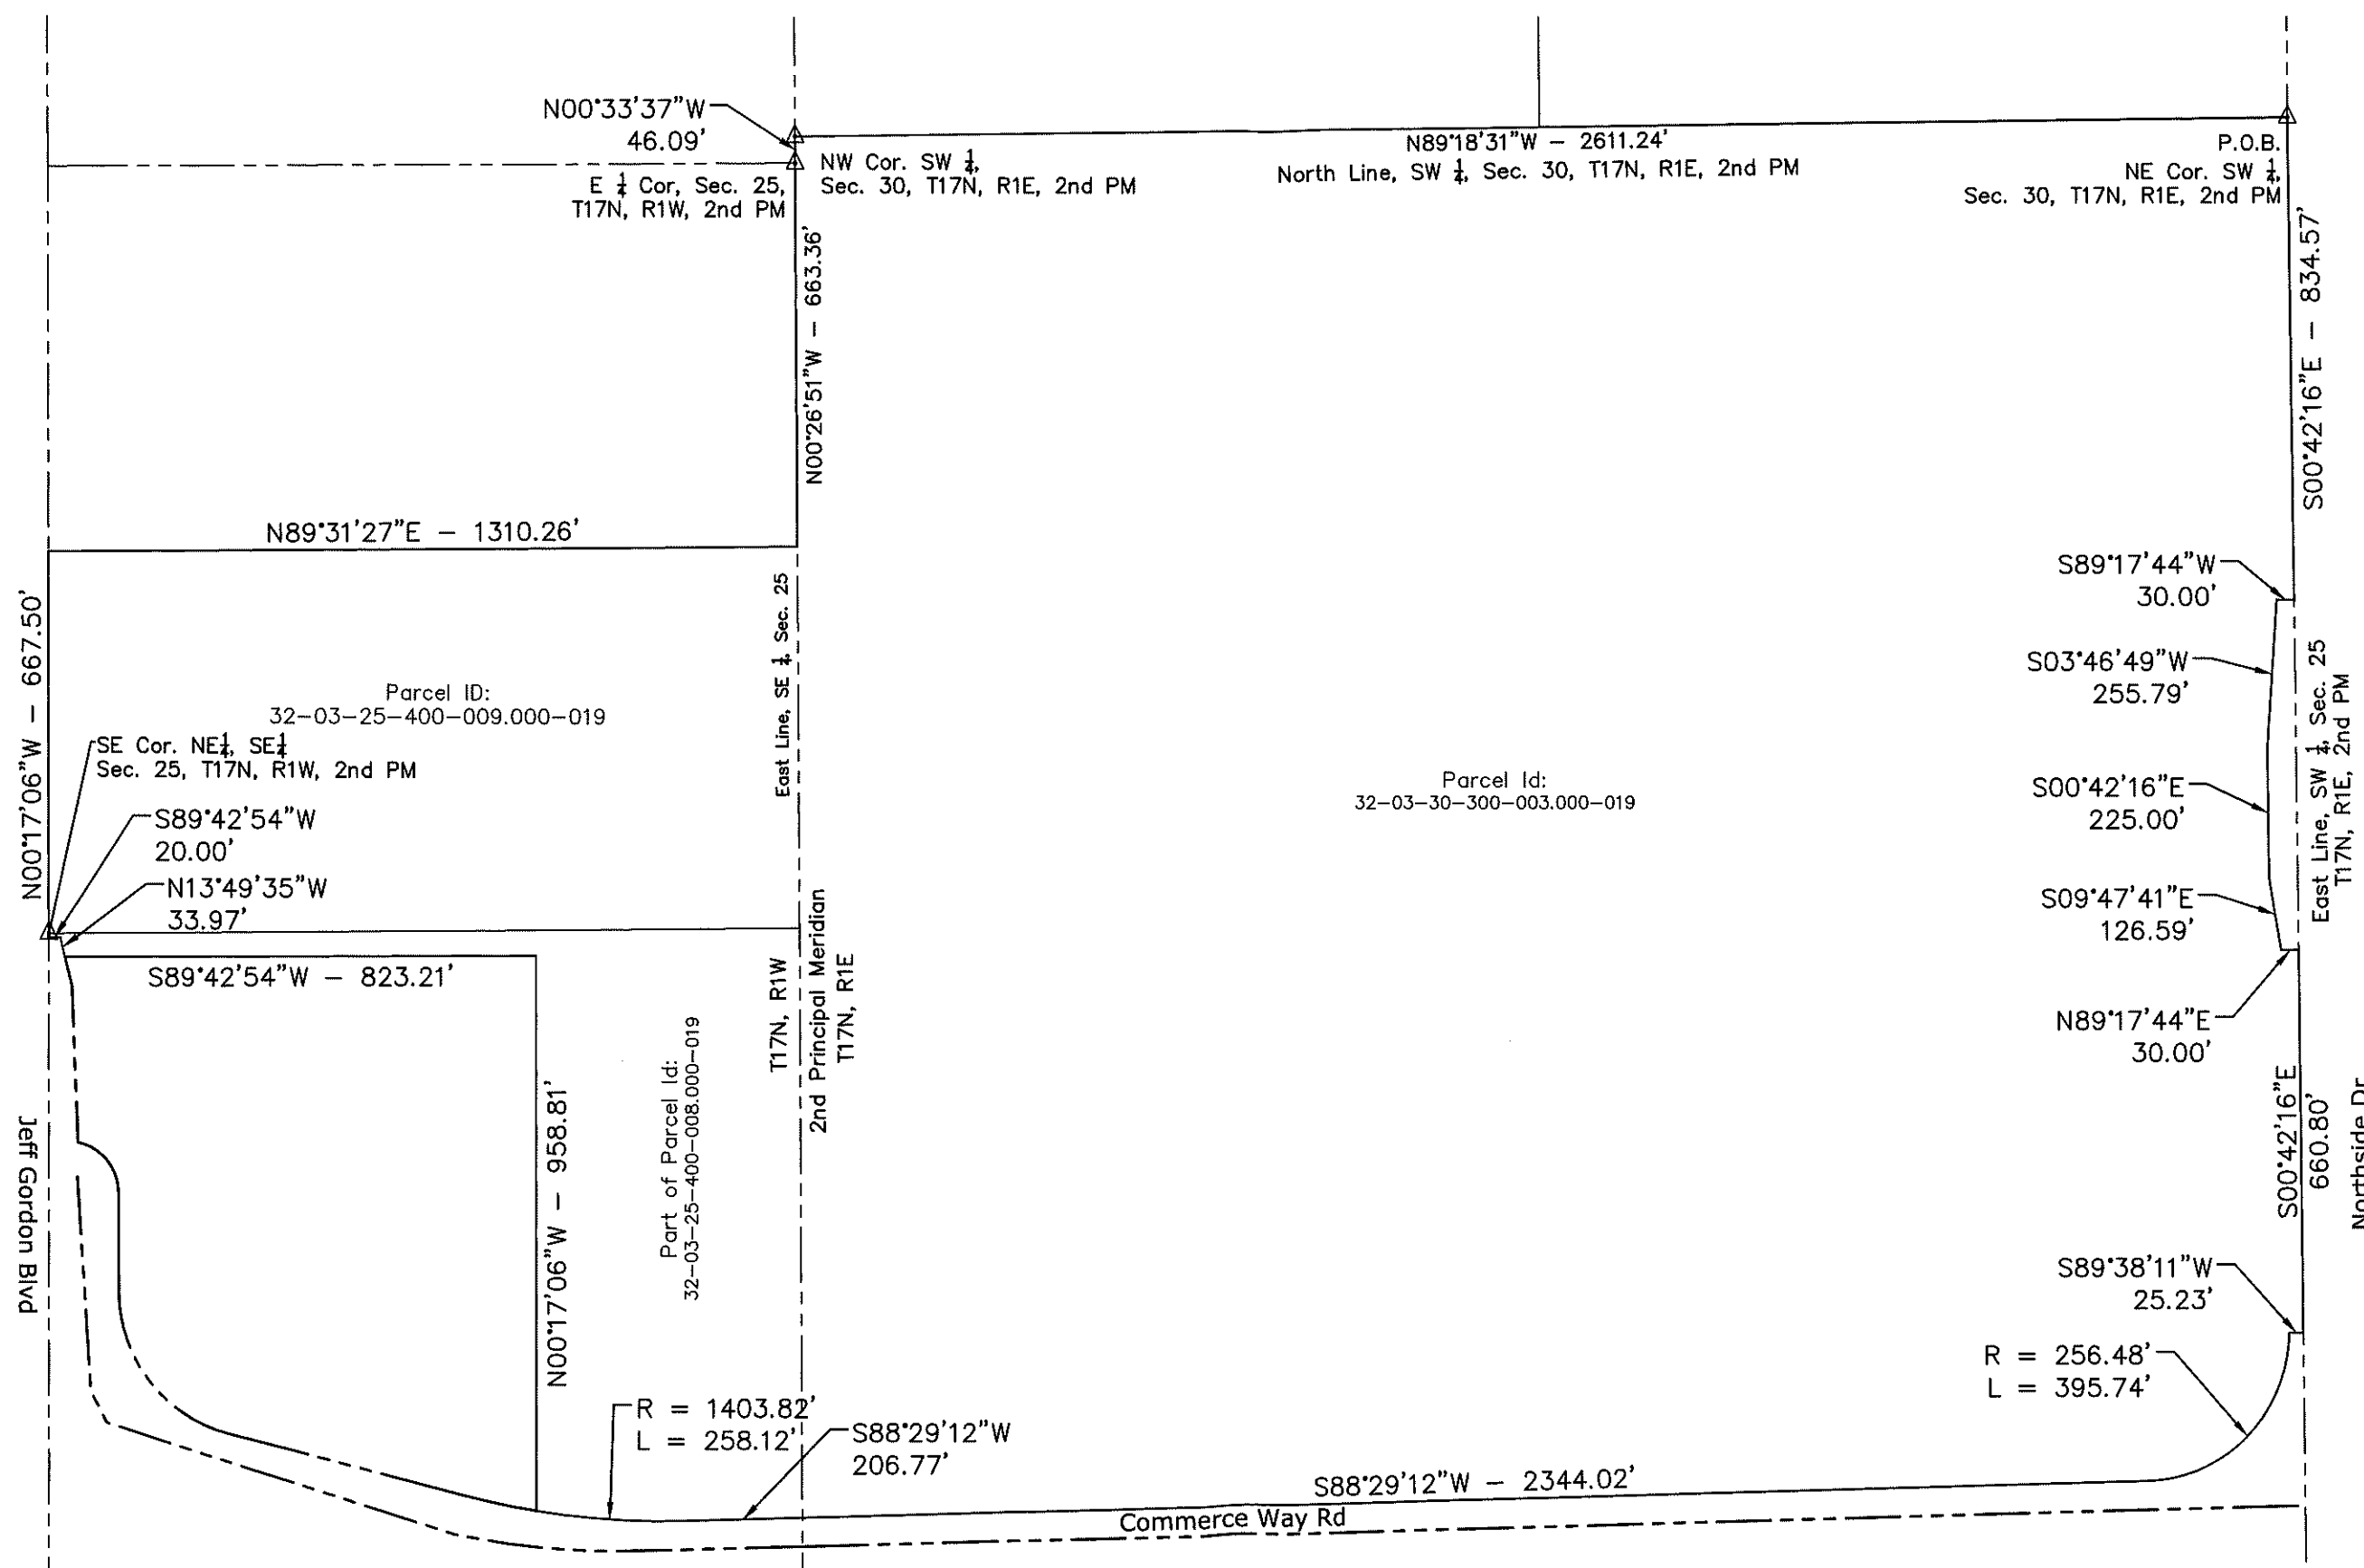

REZONE EXHIBIT

AMERICAN
STRUCTUREPOINT
 INC.

9025 RIVER ROAD, SUITE 200
 INDIANAPOLIS, INDIANA 46240
 TEL 317.547.5580 | FAX 317.543.0270
 www.structurepoint.com

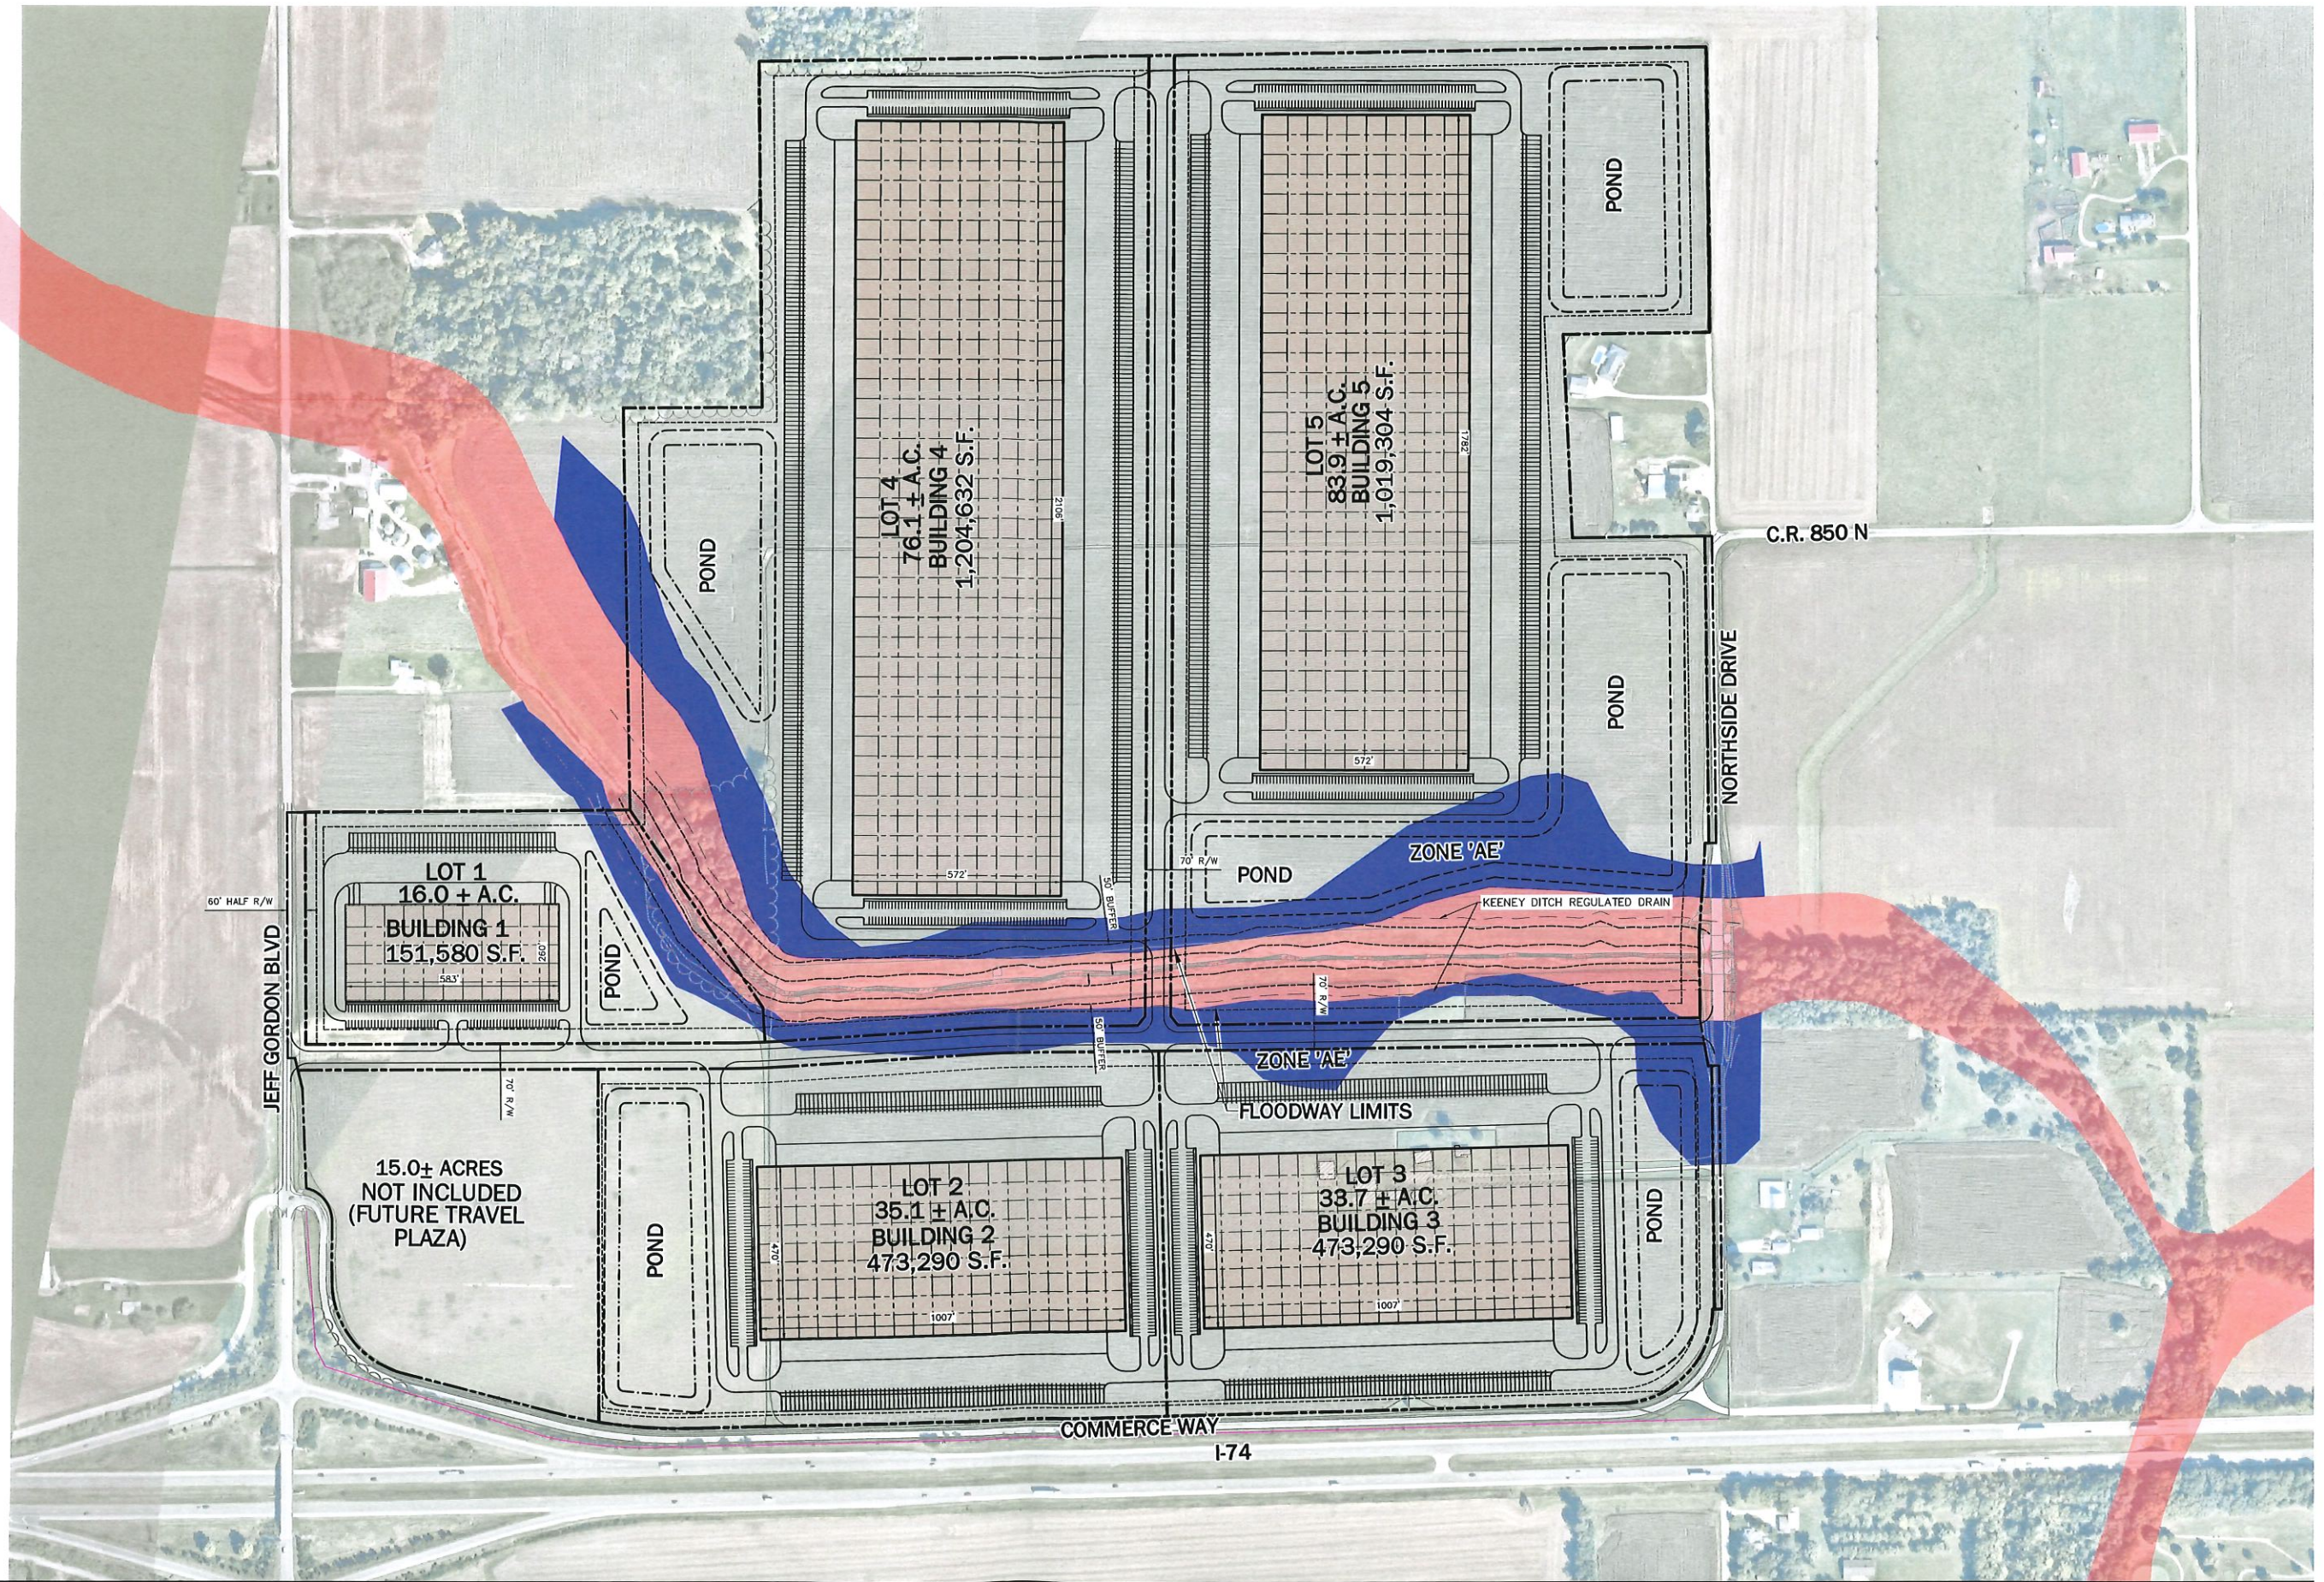

Site Exhibit

Jeff Gordon Blvd. and I-74
Pittsboro, Hendricks County, Indiana

February 16, 2022