
PURPOSE & INTENT: THIS RENDERING IS FOR PRESENTATION ONLY. THIS DRAWING SHALL NOT BE ASSUMED TO BE A SURVEY OF ANY KIND. MONUMENTS WERE NOT SEARCHED NOR SET NOR LINES OF OCCUPATION OBSERVED. THE REPRESENTATIVE BOUNDARIES WERE ESTABLISHED USING HENDRICKS COUNTY GIS DATA & AND DO NOT REPRESENT ACTUAL BOUNDARY LINES. THIS RENDERING IS A VISUAL REPRESENTATION AND NO LIABILITY SHALL BE CARRIED TO IT'S DESIGNER.

TOWN OF PITTSBORO

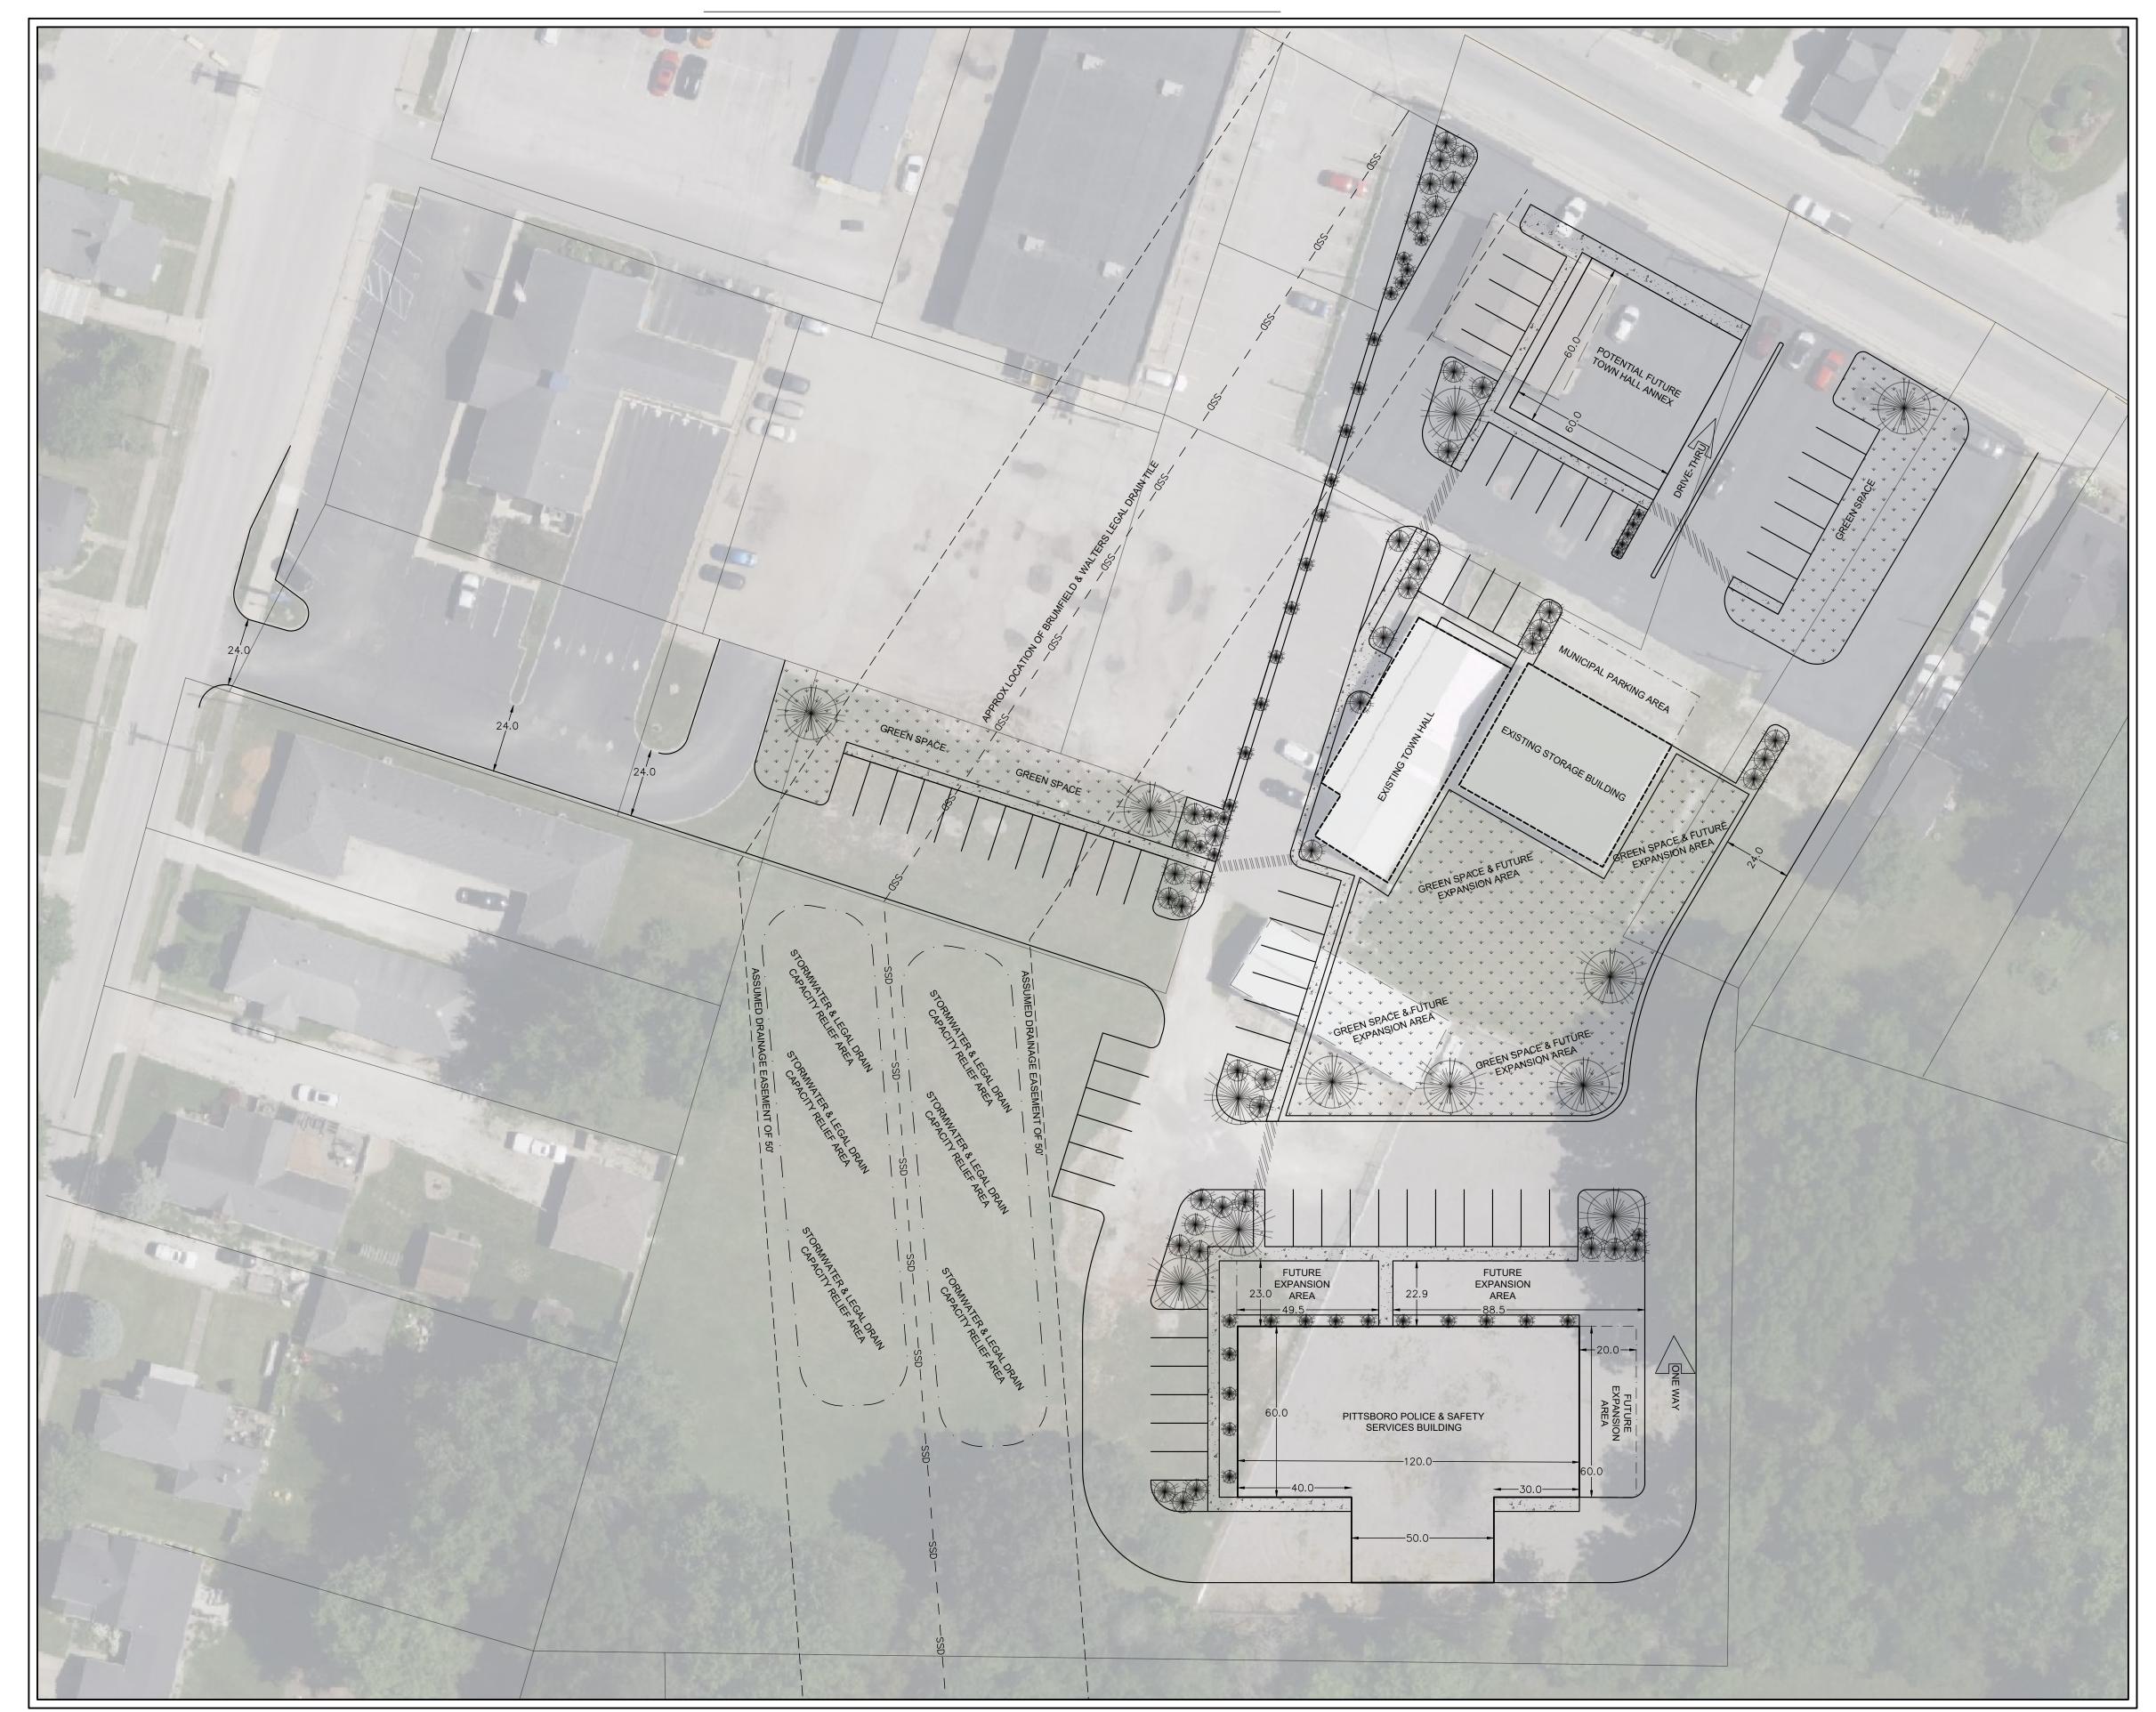

TOWN SERVICES CAMPUS CONCEPT PLAN